

A POSTOJEĆI
LEKTOR PP DN 1000
ITU RN 85308/2
NG d.o.o. RIJEKA

DJECI
PP DN 300
85308/2
o. RIJEKA

2,00


PLATO B5.2
306

SKICA AB potpornog zida
dužine cca. 200 m

2,00

cca. 4,00

PLATO B5.1

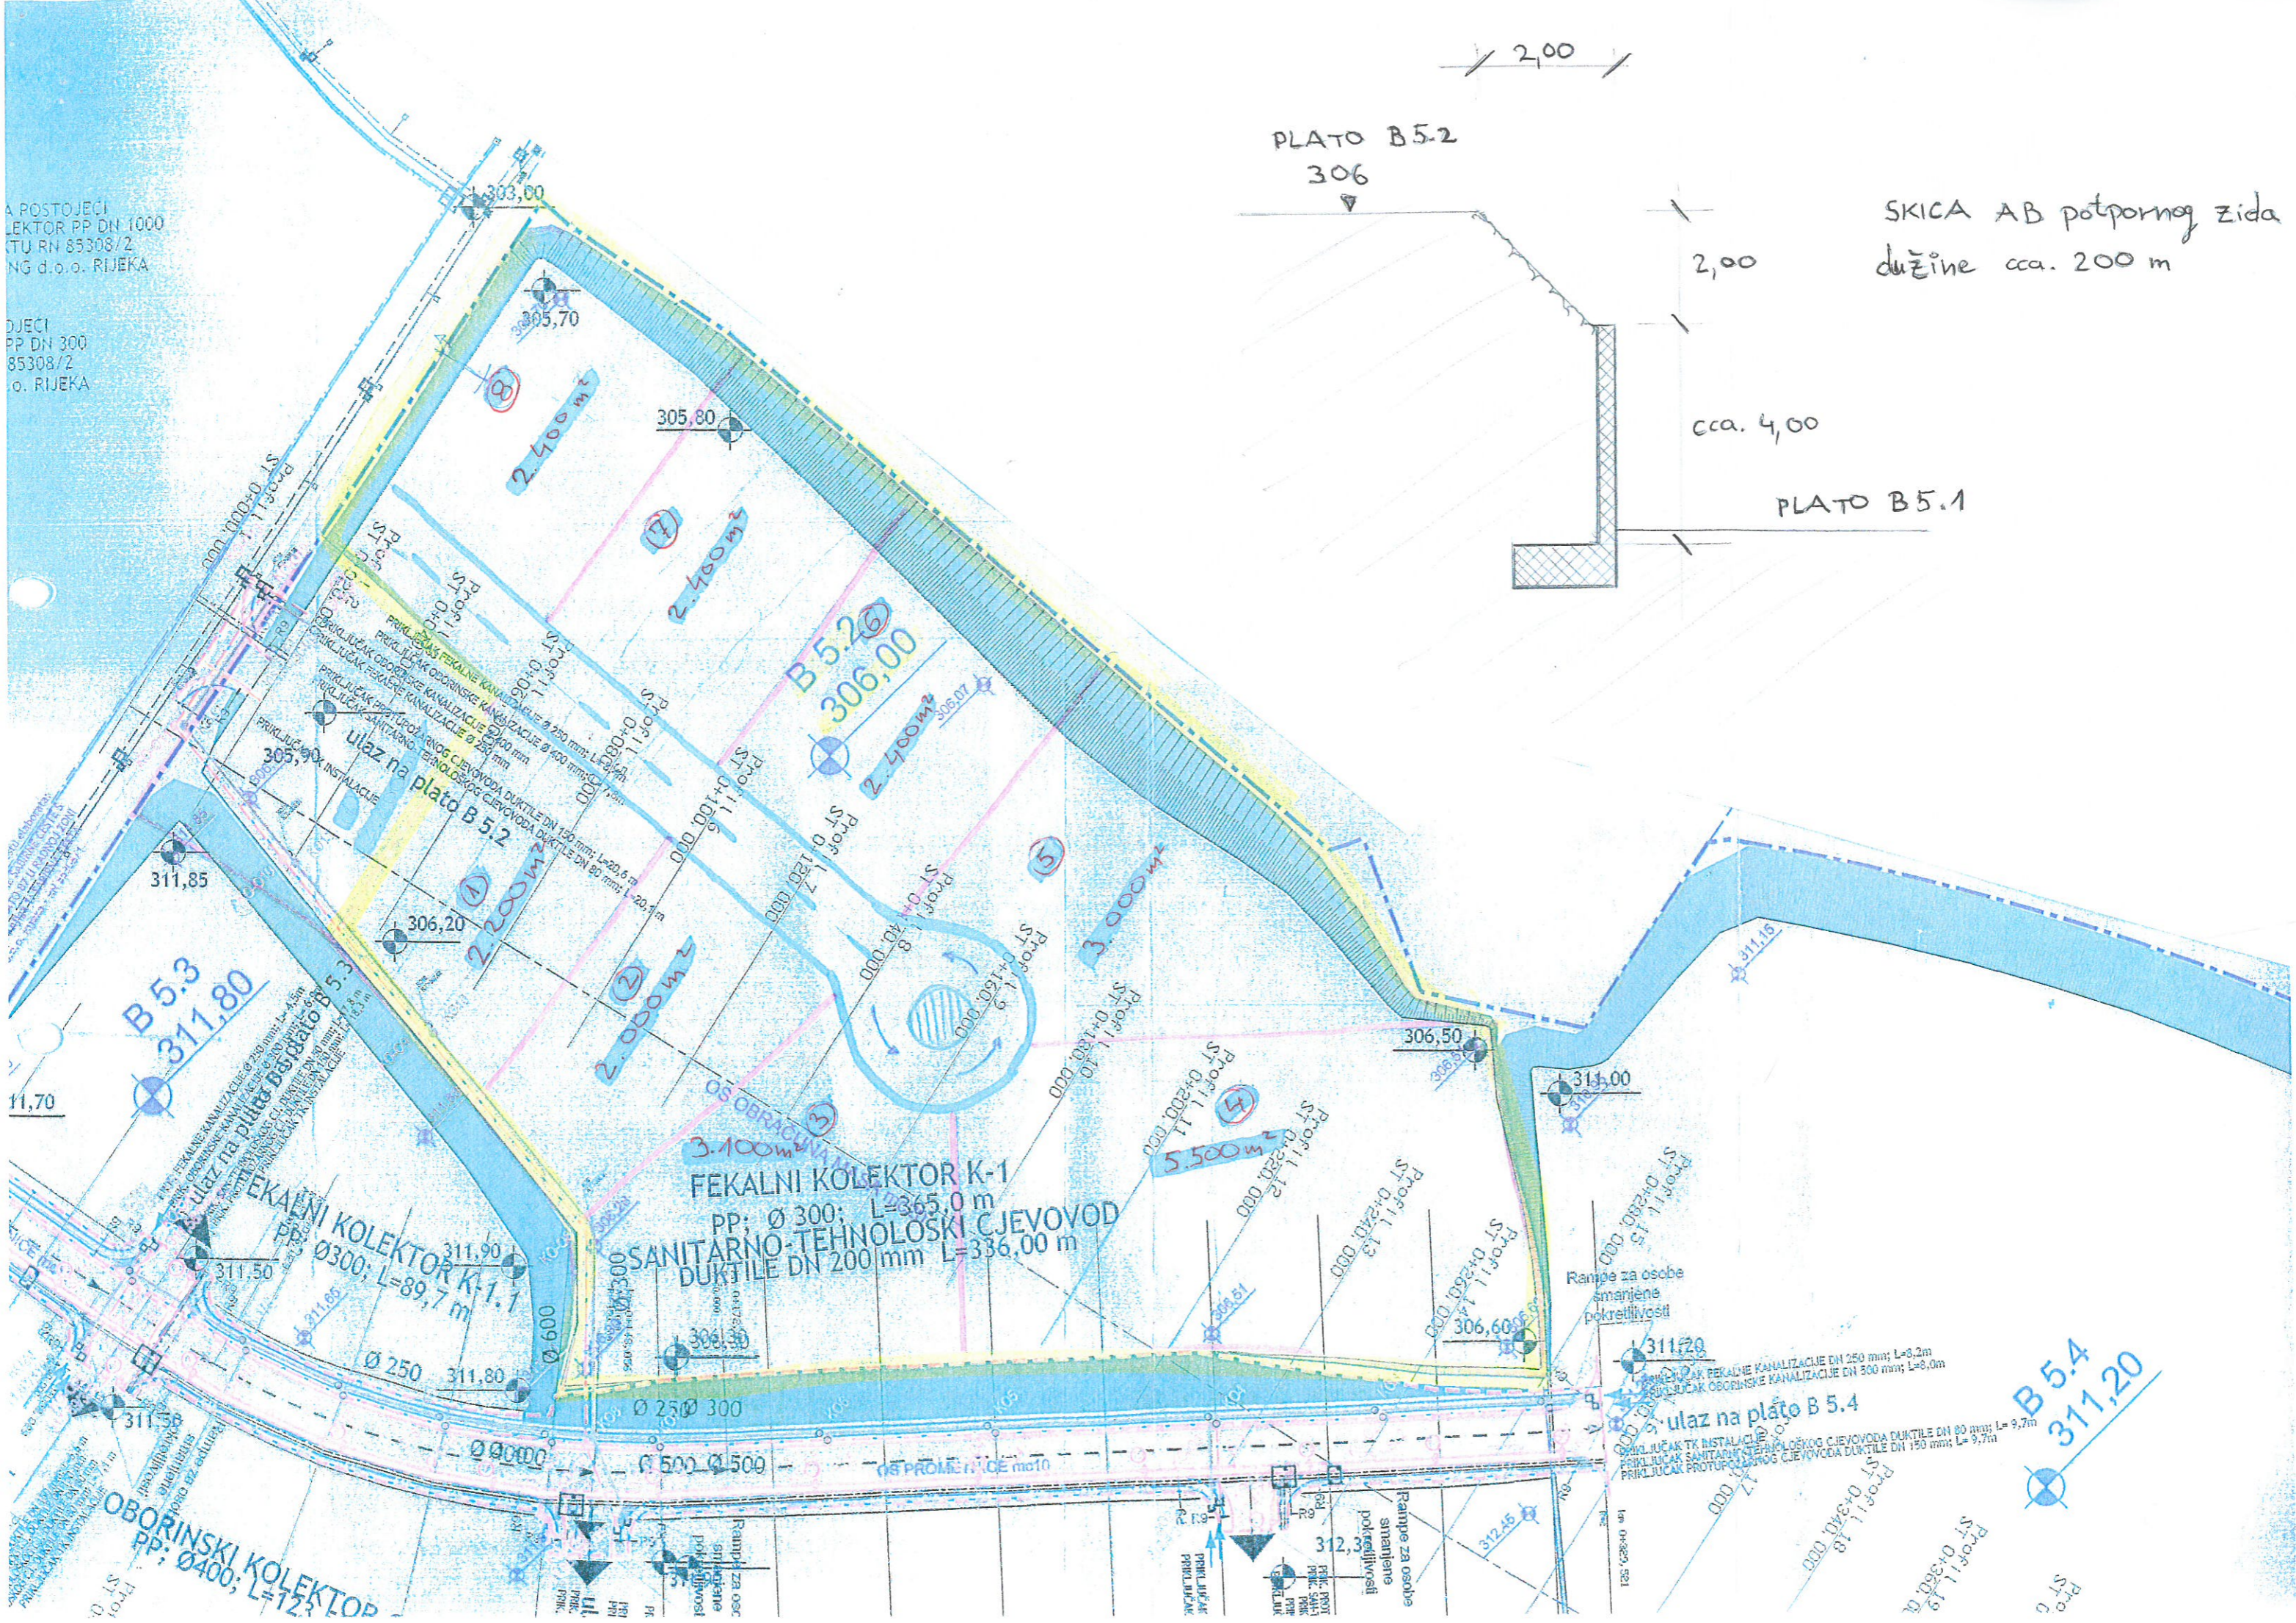



IRN UPU RADNE ZONE

11Um32m